


20-26 ARDILEA SITE PLAN

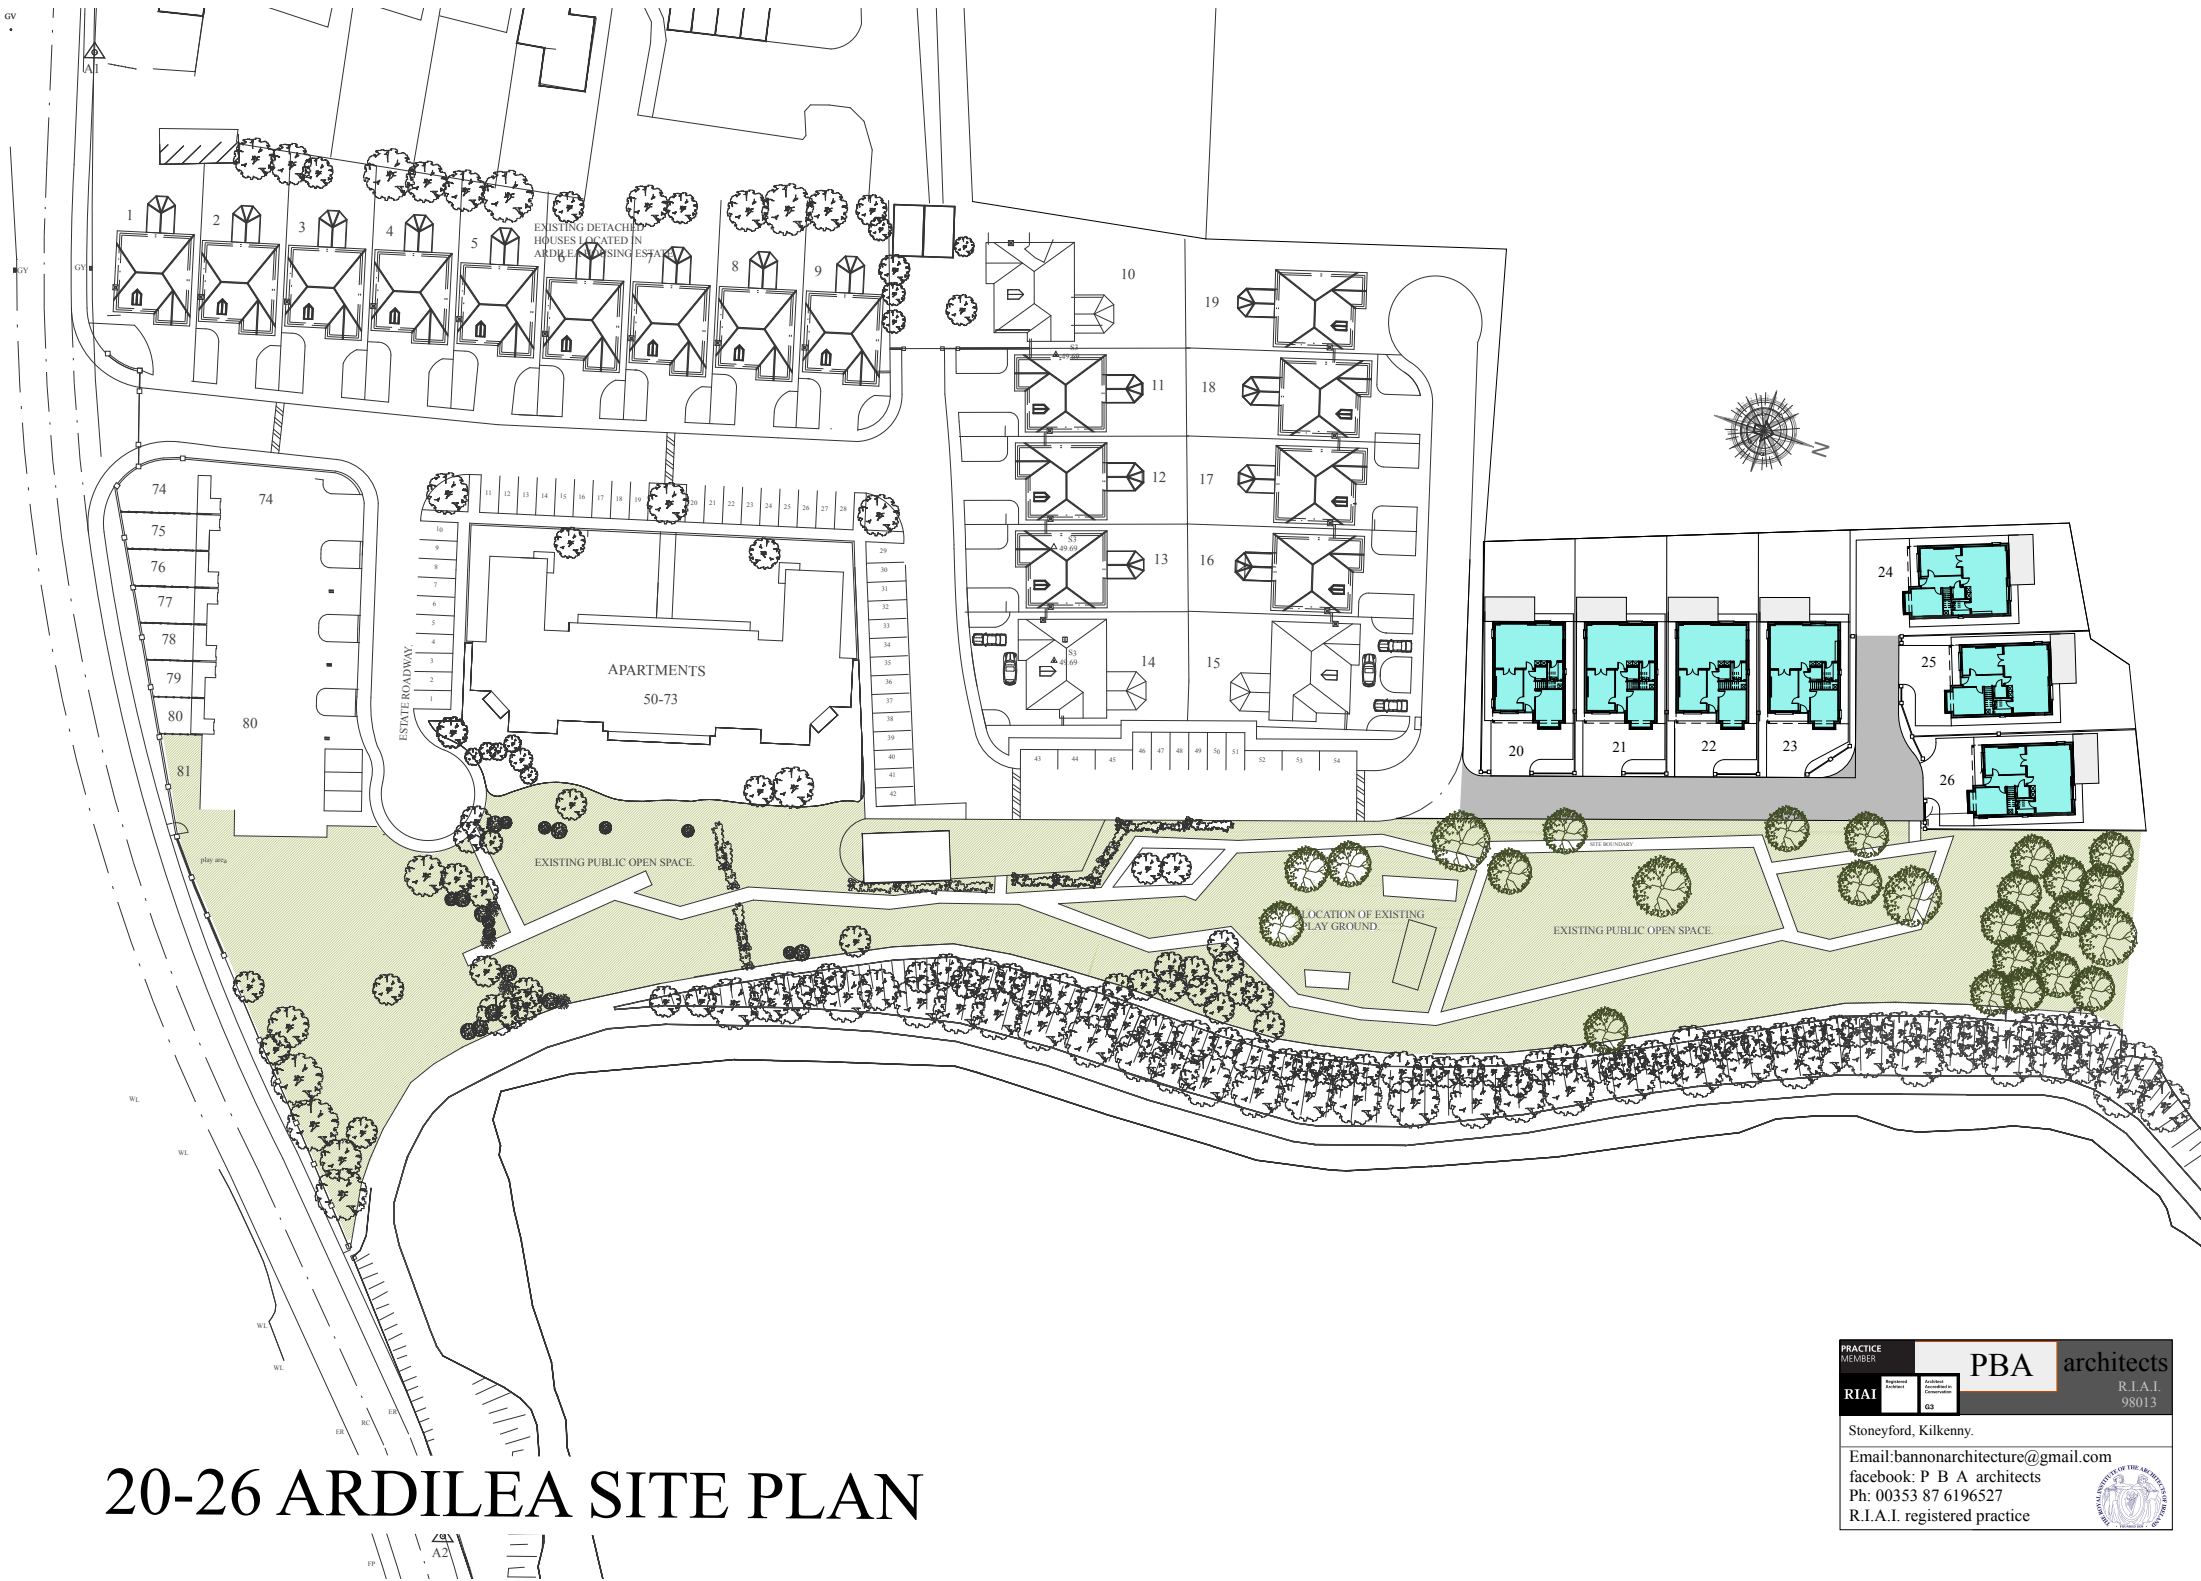

PRACTICE MEMBER R.I.A.I.	R.I.A.I. Member 03	PBA architects R.I.A.I. 98013
	Stoneyford, Kilkenny. Email: bannonarchitecture@gmail.com facebook: P B A architects Ph: 00353 87 6196527 R.I.A.I. registered practice	

